




Design Team Review – July 13, 2023

# DD Concepts

# Design Development Floor Plan

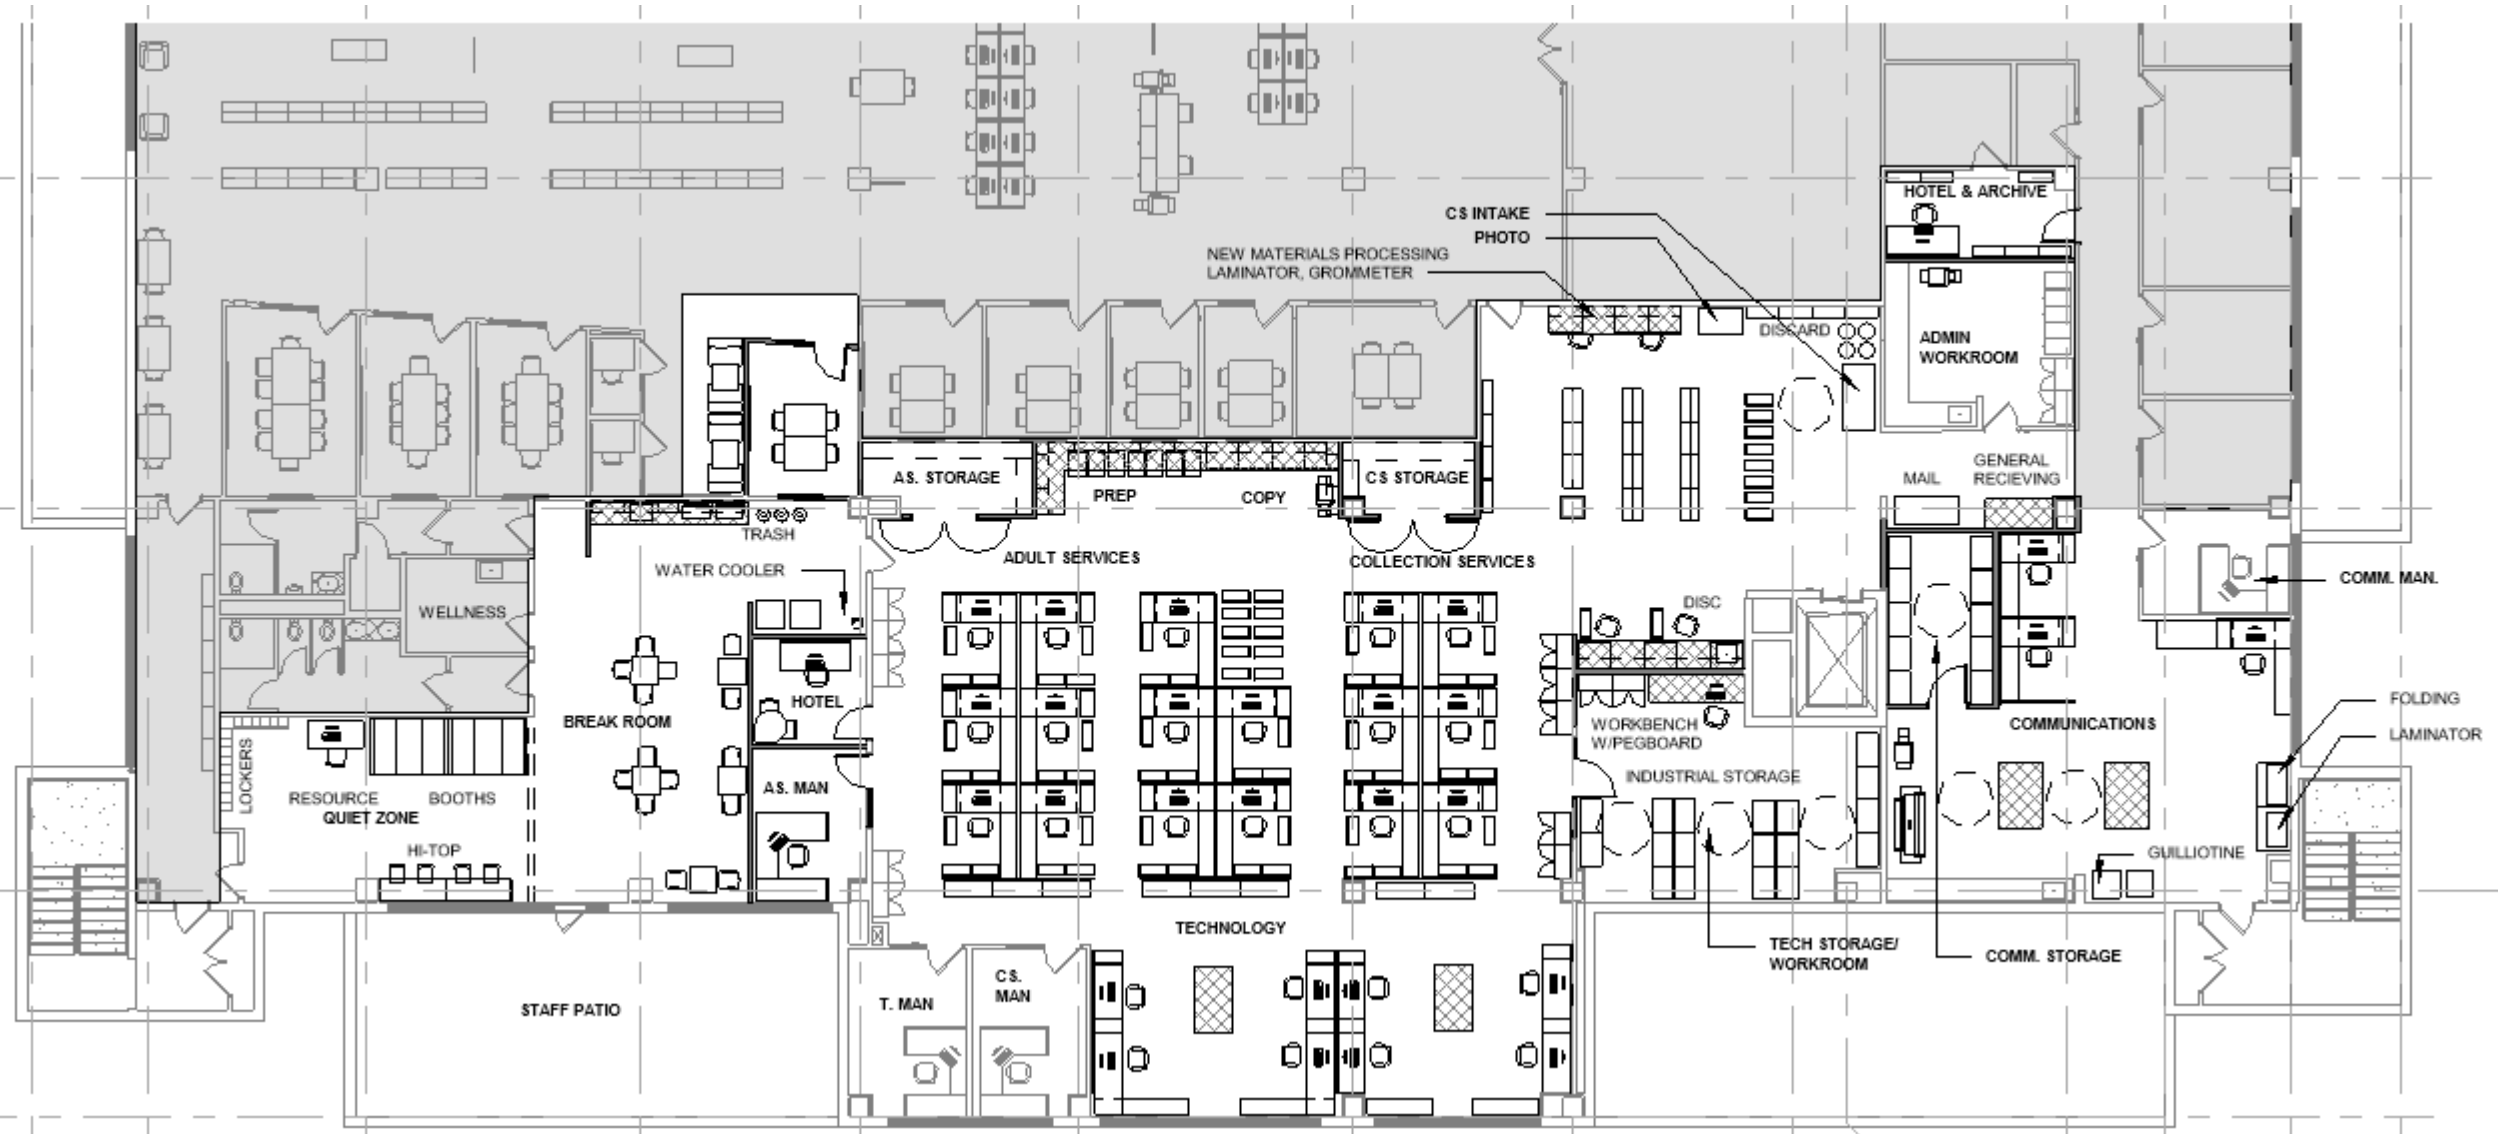


# STAFF LOUNGE



# ADULT SERVICES

- Millwork
- Existing / Reused Furniture
- New Furniture

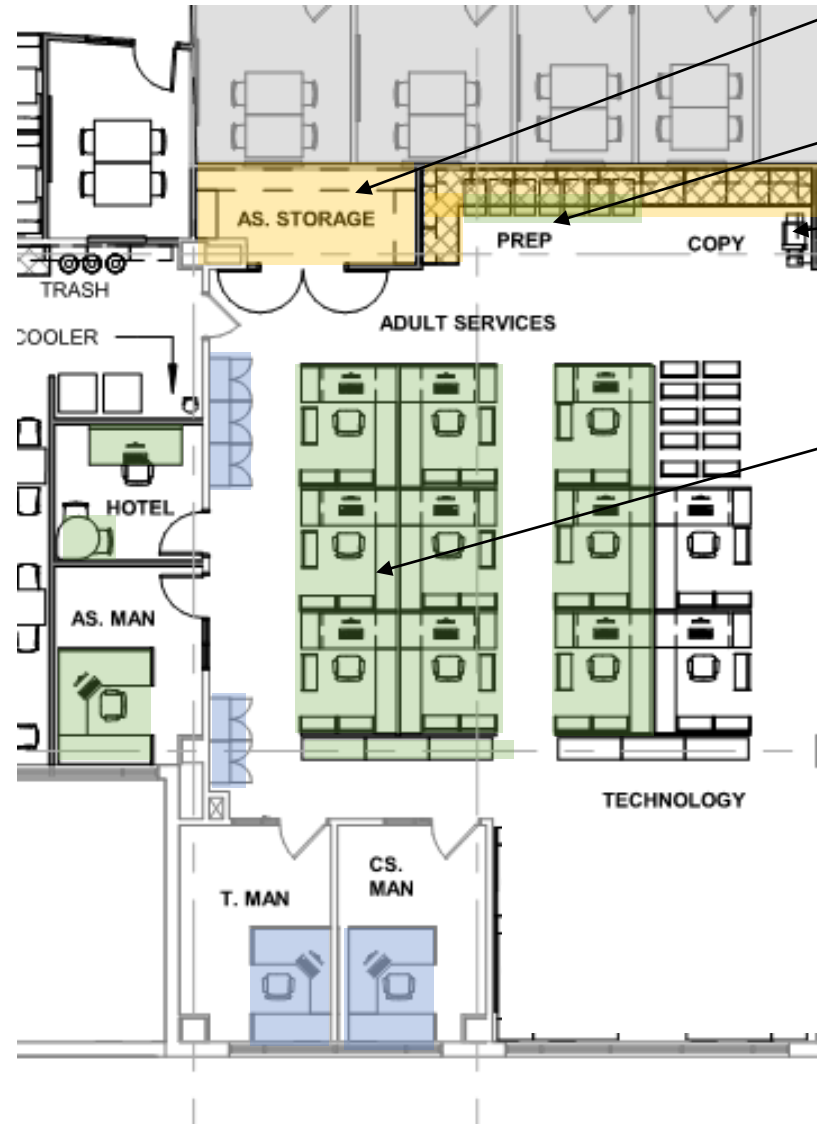


Adjustable shelves  
Equivalent 6+ Cabinets

Prep Carts


Shared Copier

(9) Workstations

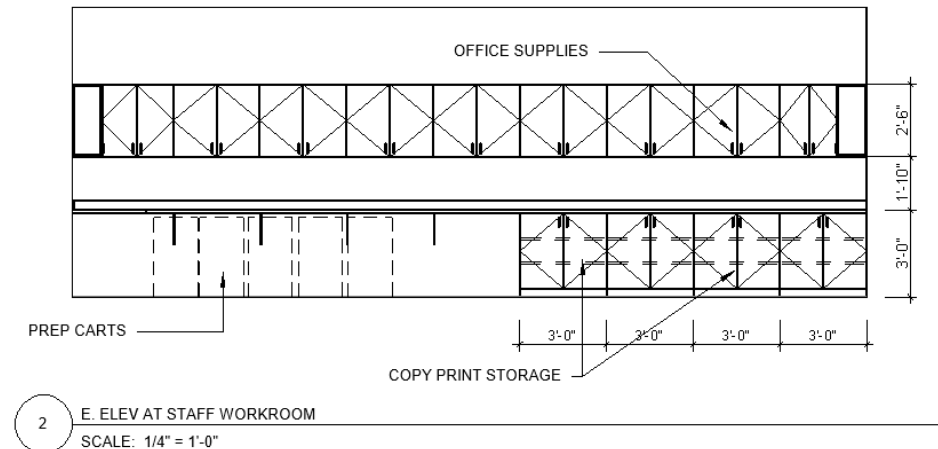

# TECHNOLOGY

- Millwork
- Existing / Reused Furniture
- New Furniture

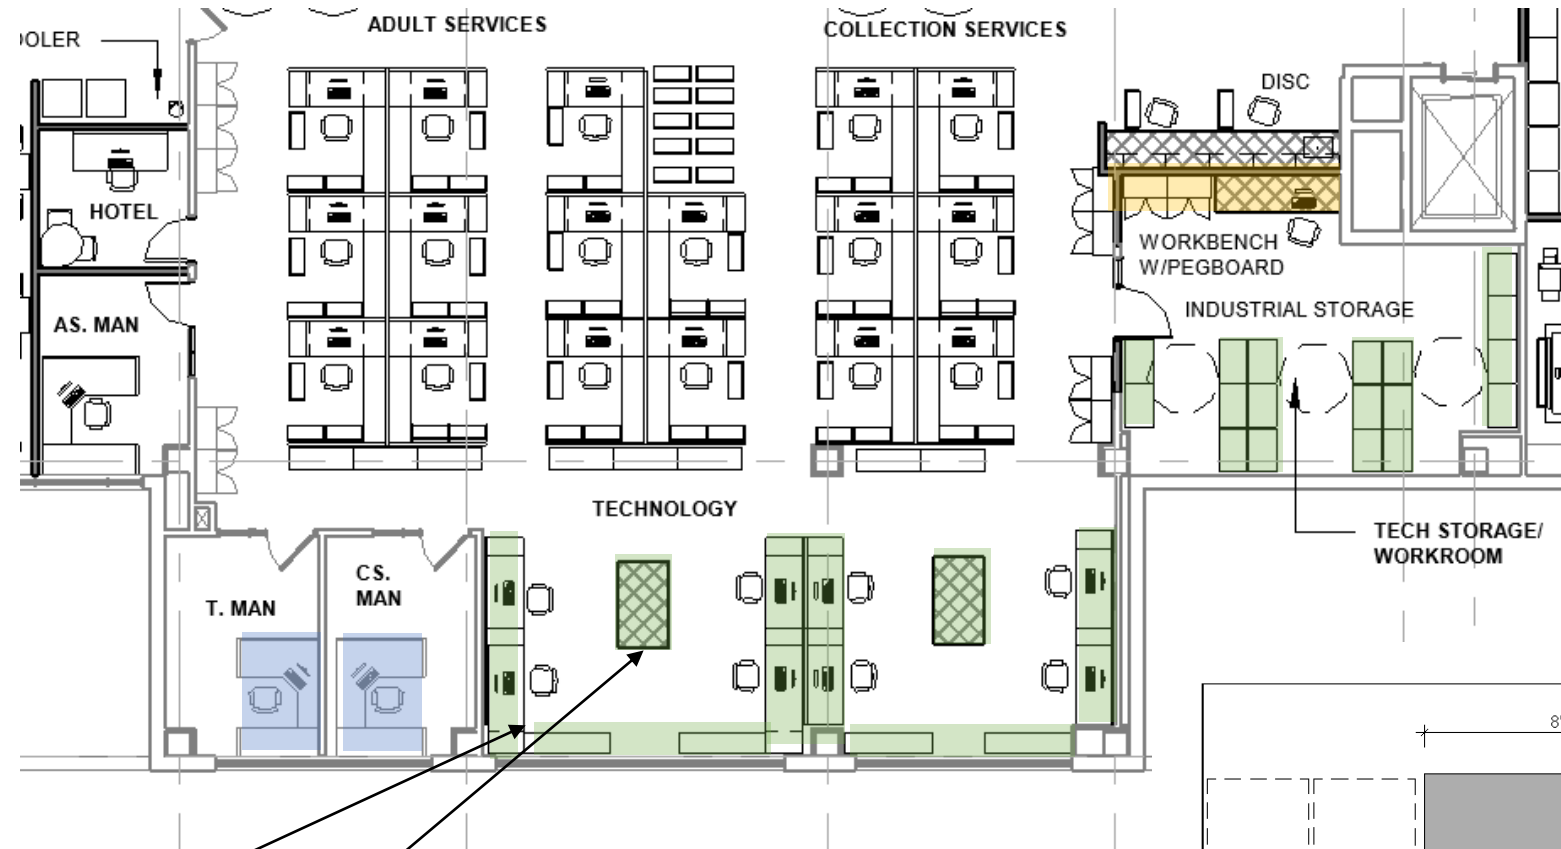

(8) Workstations

Sitting Height Islands



5 E. ELEV AT TECH WORKROOM  
SCALE: 1/4" = 1'-0"

# COLLECTION SERVICES


- Millwork
- Existing / Reused Furniture
- New Furniture

Adjustable shelves  
Equivalent 4+ Cabinets

(8) Workstations

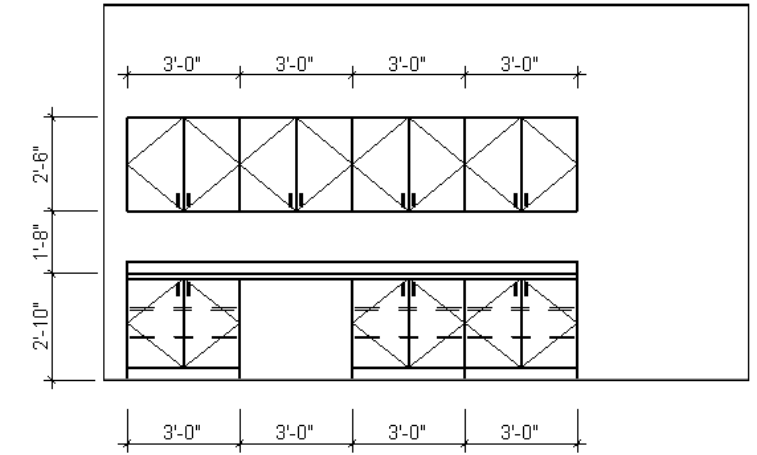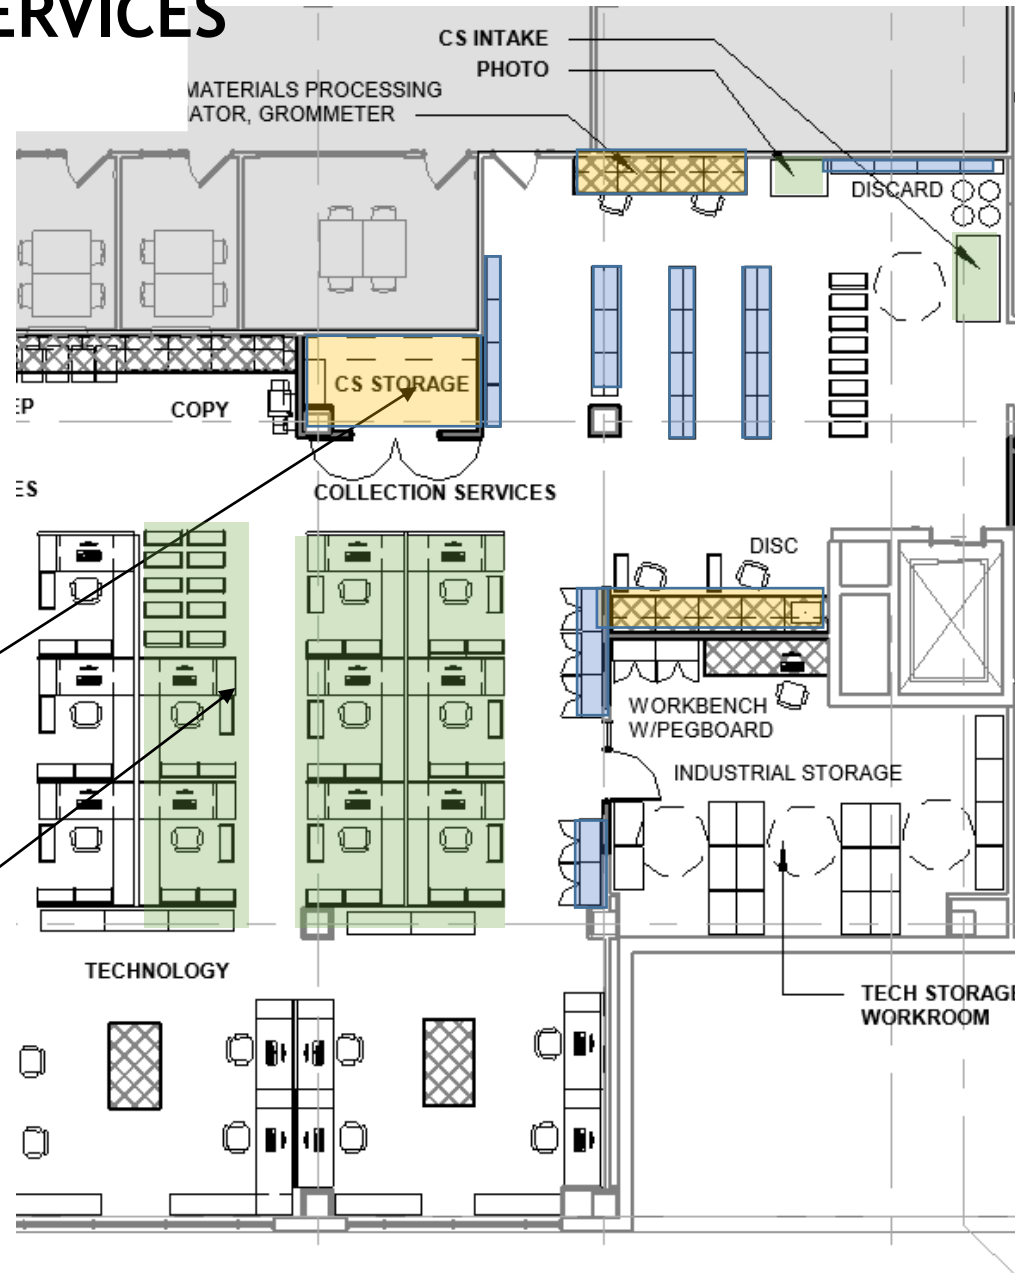

4 E. ELEV AT PROCESSING  
SCALE: 1/4" = 1'-0"

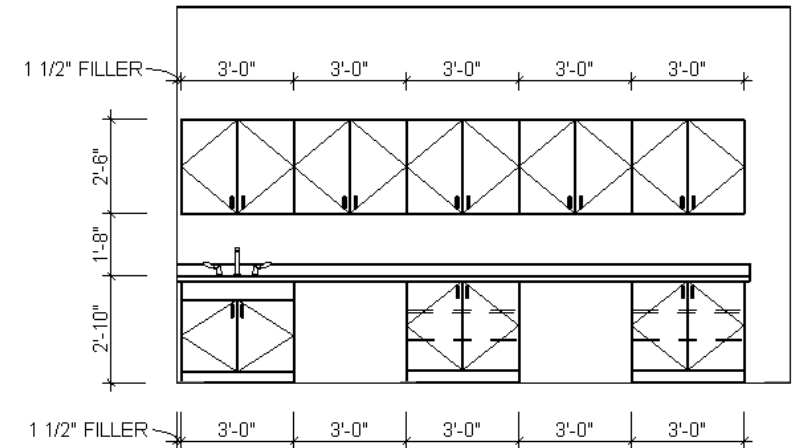


3 W. ELEV AT PROCESSING  
SCALE: 1/4" = 1'-0"

# COMMUNICATIONS


- Millwork
- Existing / Reused Furniture
- New Furniture

Copier

Plotter

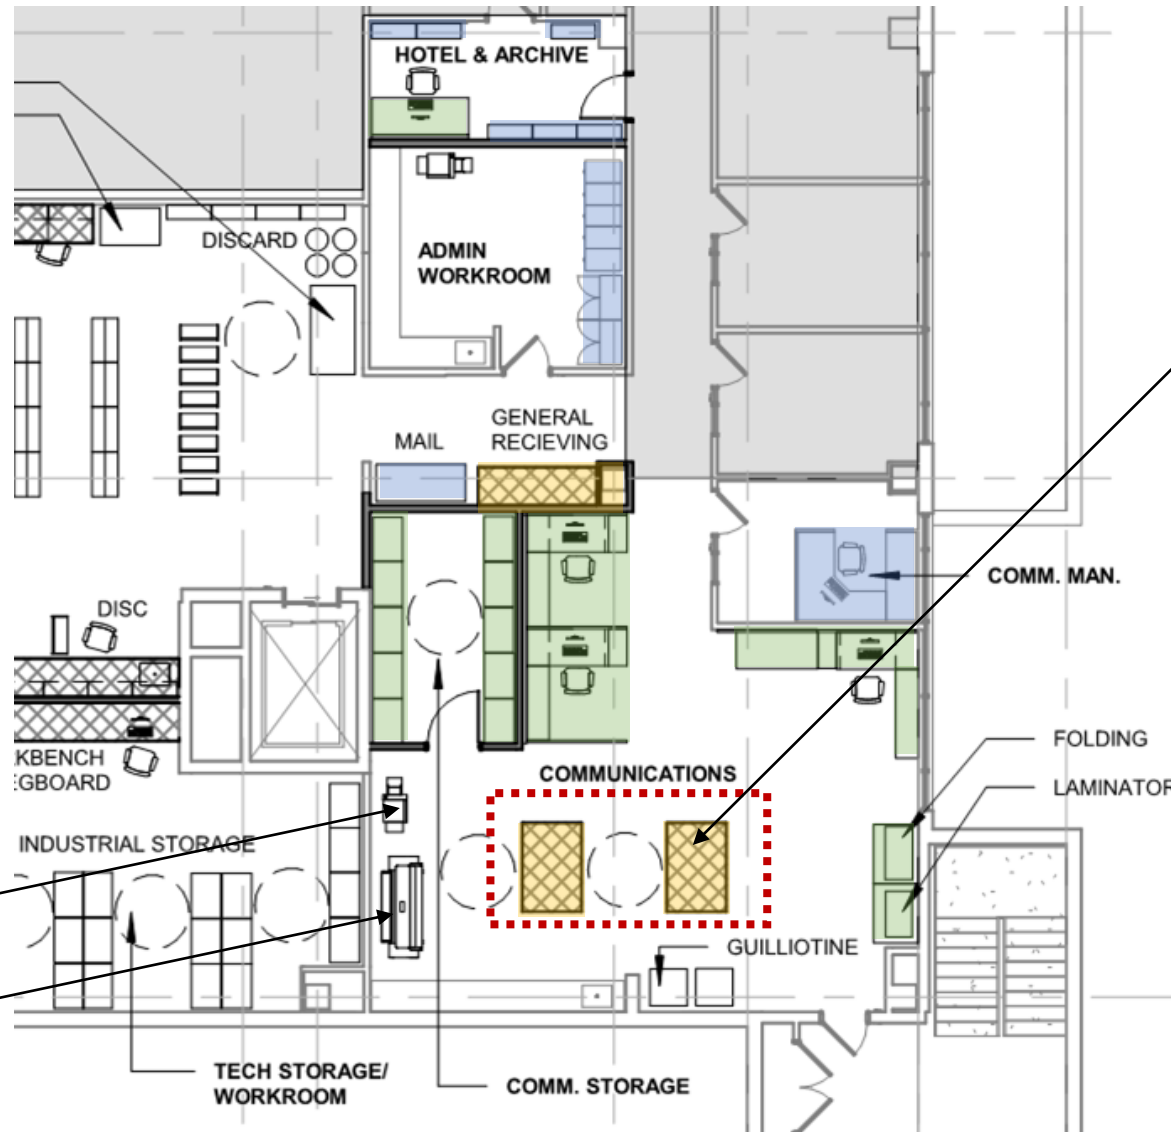


Paper Rolls  
Mat Board  
Flat Files

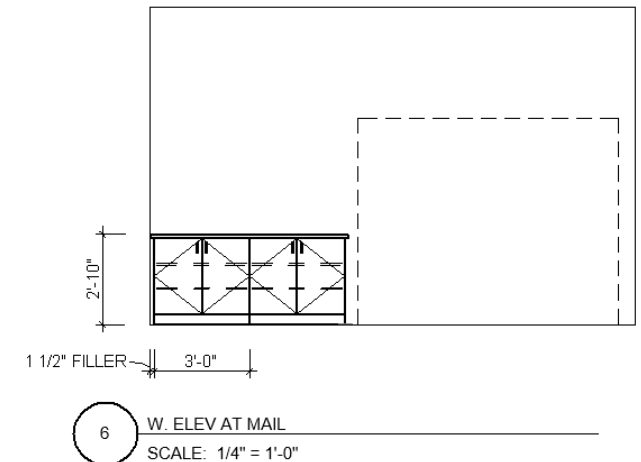





# Workstations


# L-Shaped Height Adjustable Workstation – Staff Private Offices

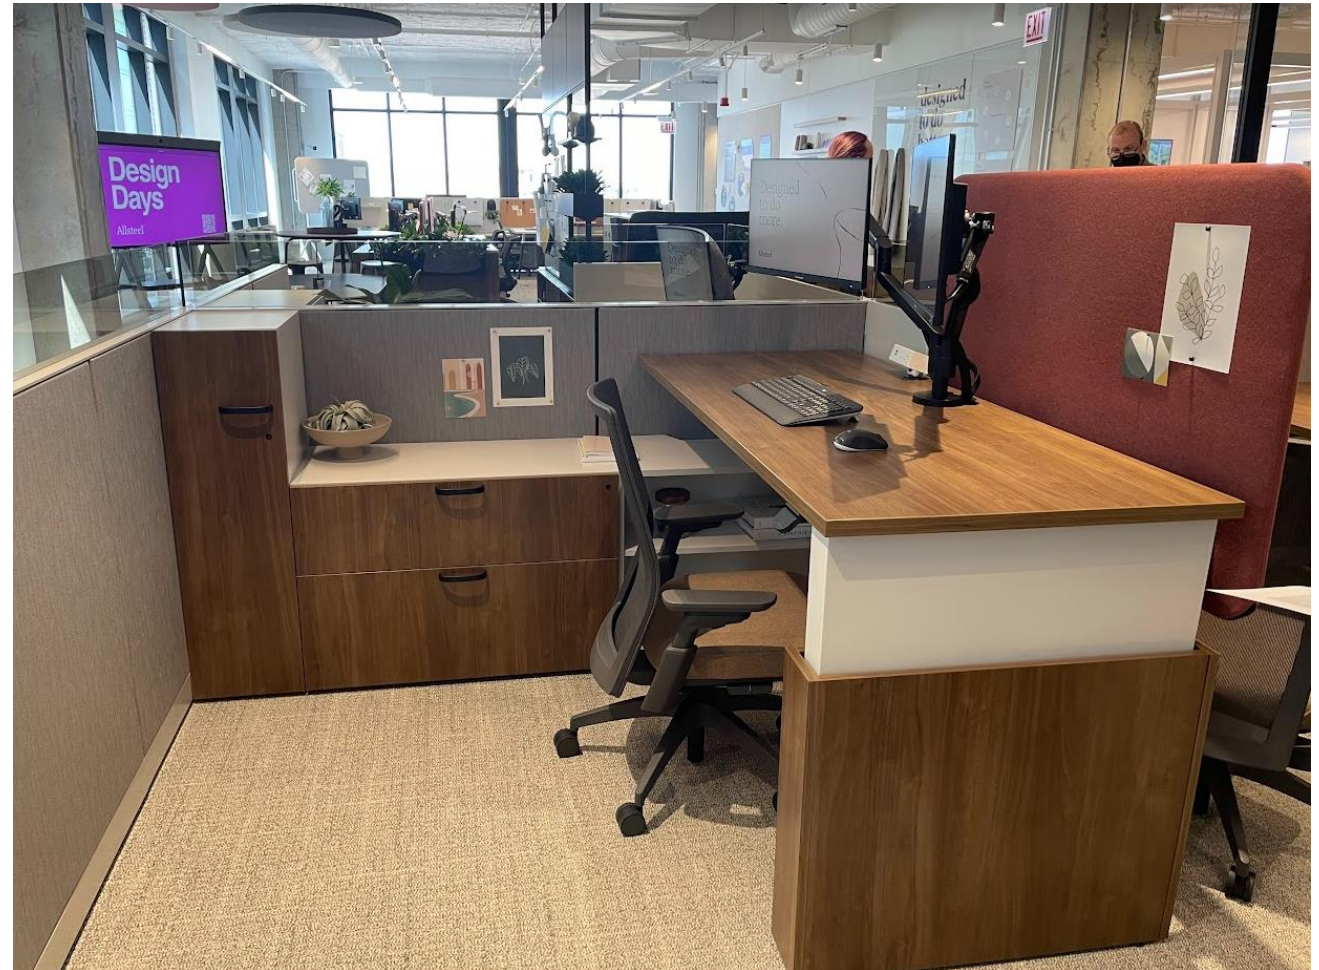

# Workstation Solution A – Height Adjustable

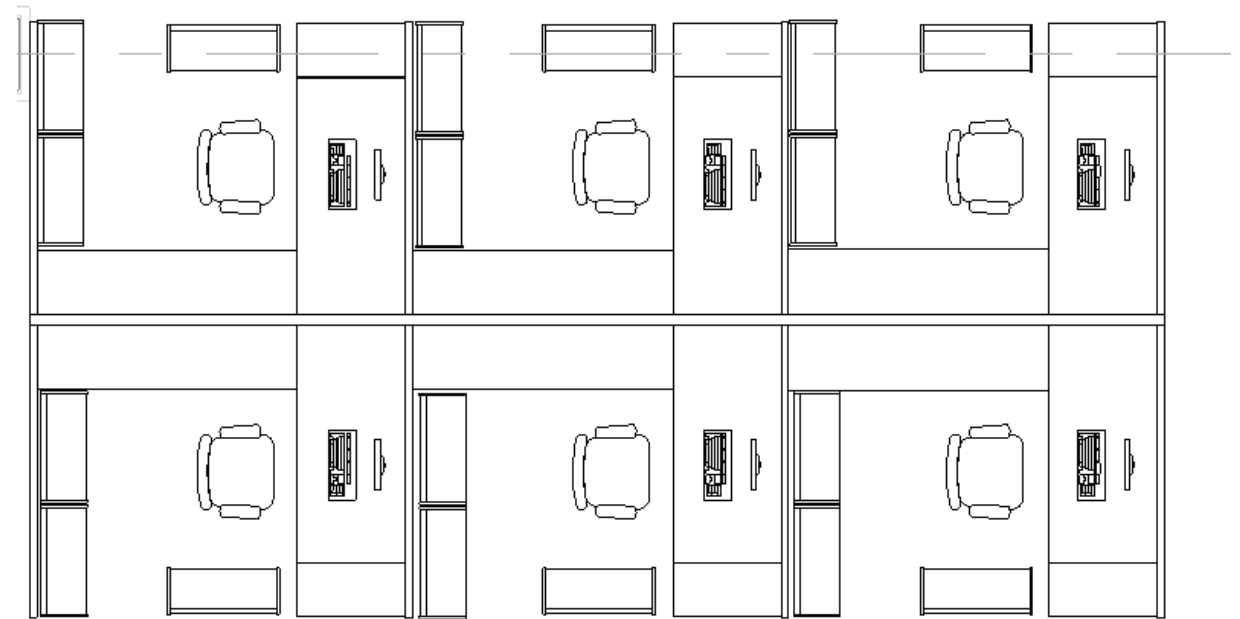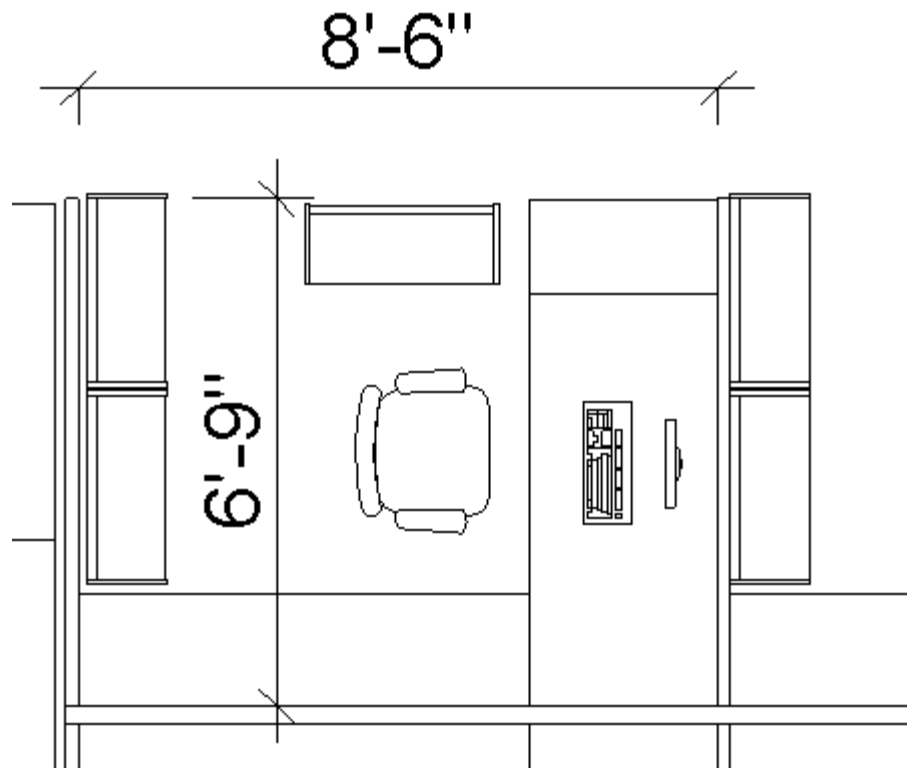

# Workstation Solution A – Height Adjustable

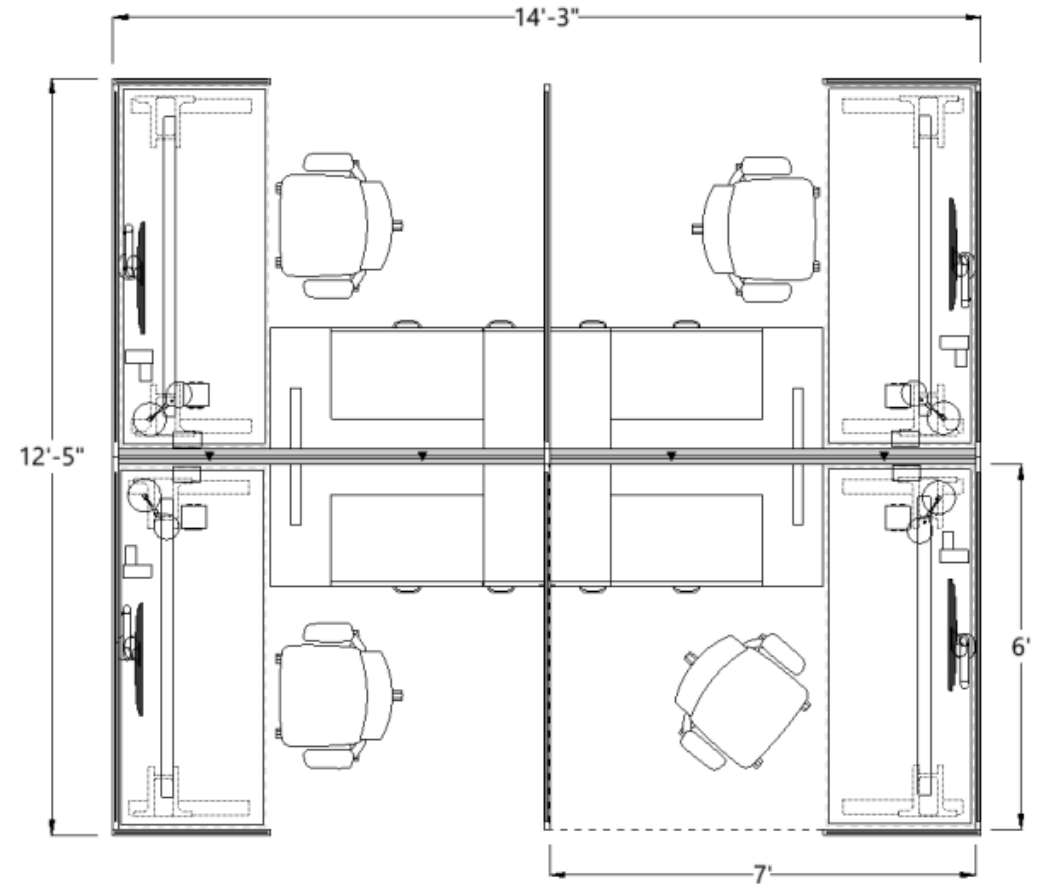



# Workstation Solution A – Height Adjustable

---




# Straight Height Adjustable Workstation – Staff Workroom





# Workstation Solution B – Straight Benching

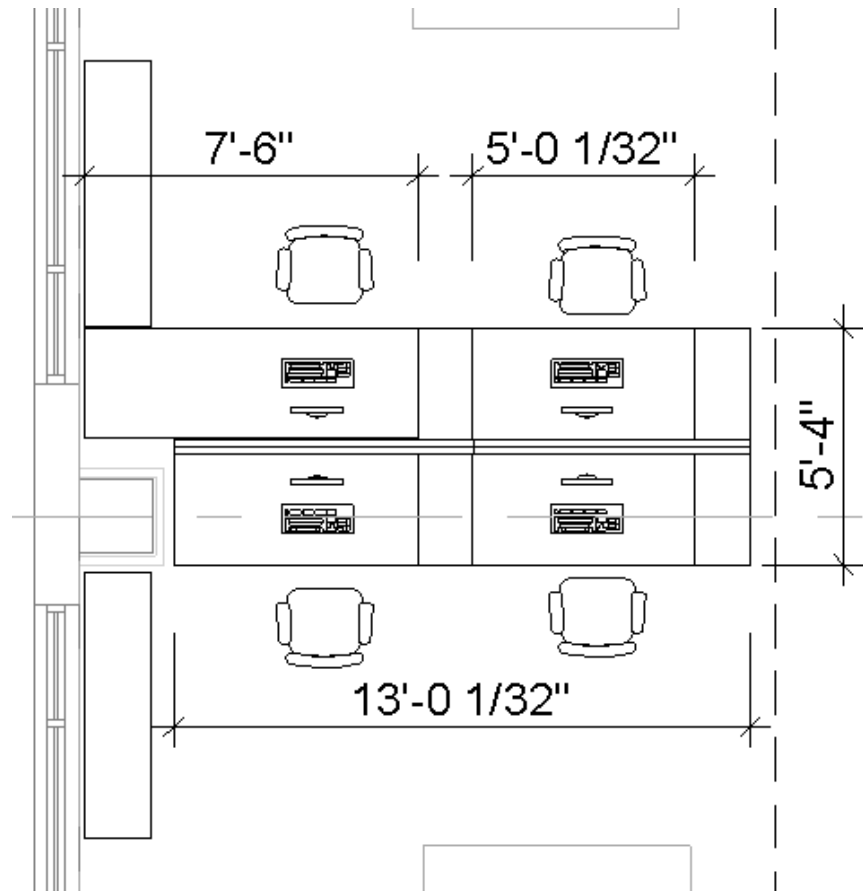

# Finishes




# Staff Furniture & Finishes




PT-1

PT-7

PT-10

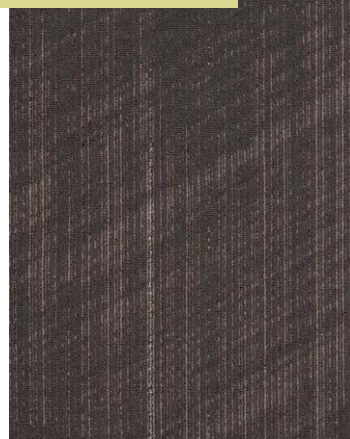

VCT-1

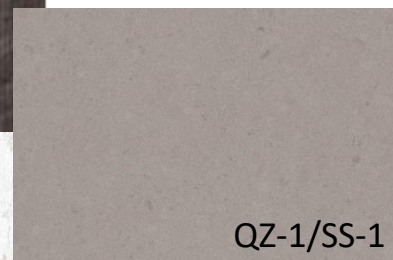





QZ-1/SS-1




PLAM-1



# Biophilia - Example Reference Concepts

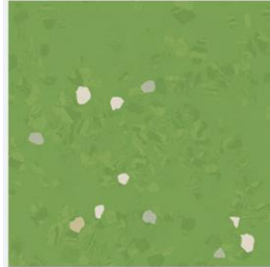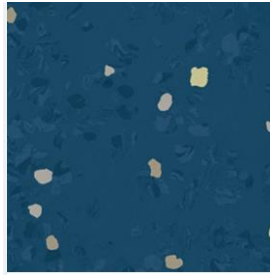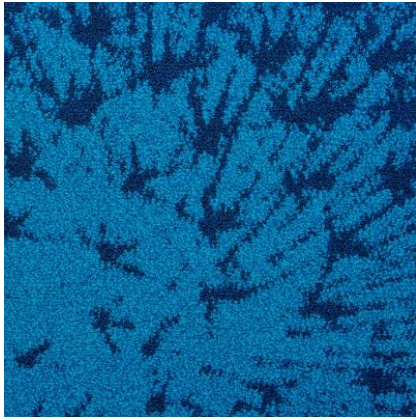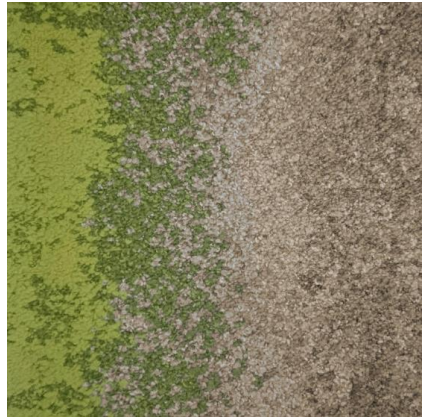

# New Floor Finishes

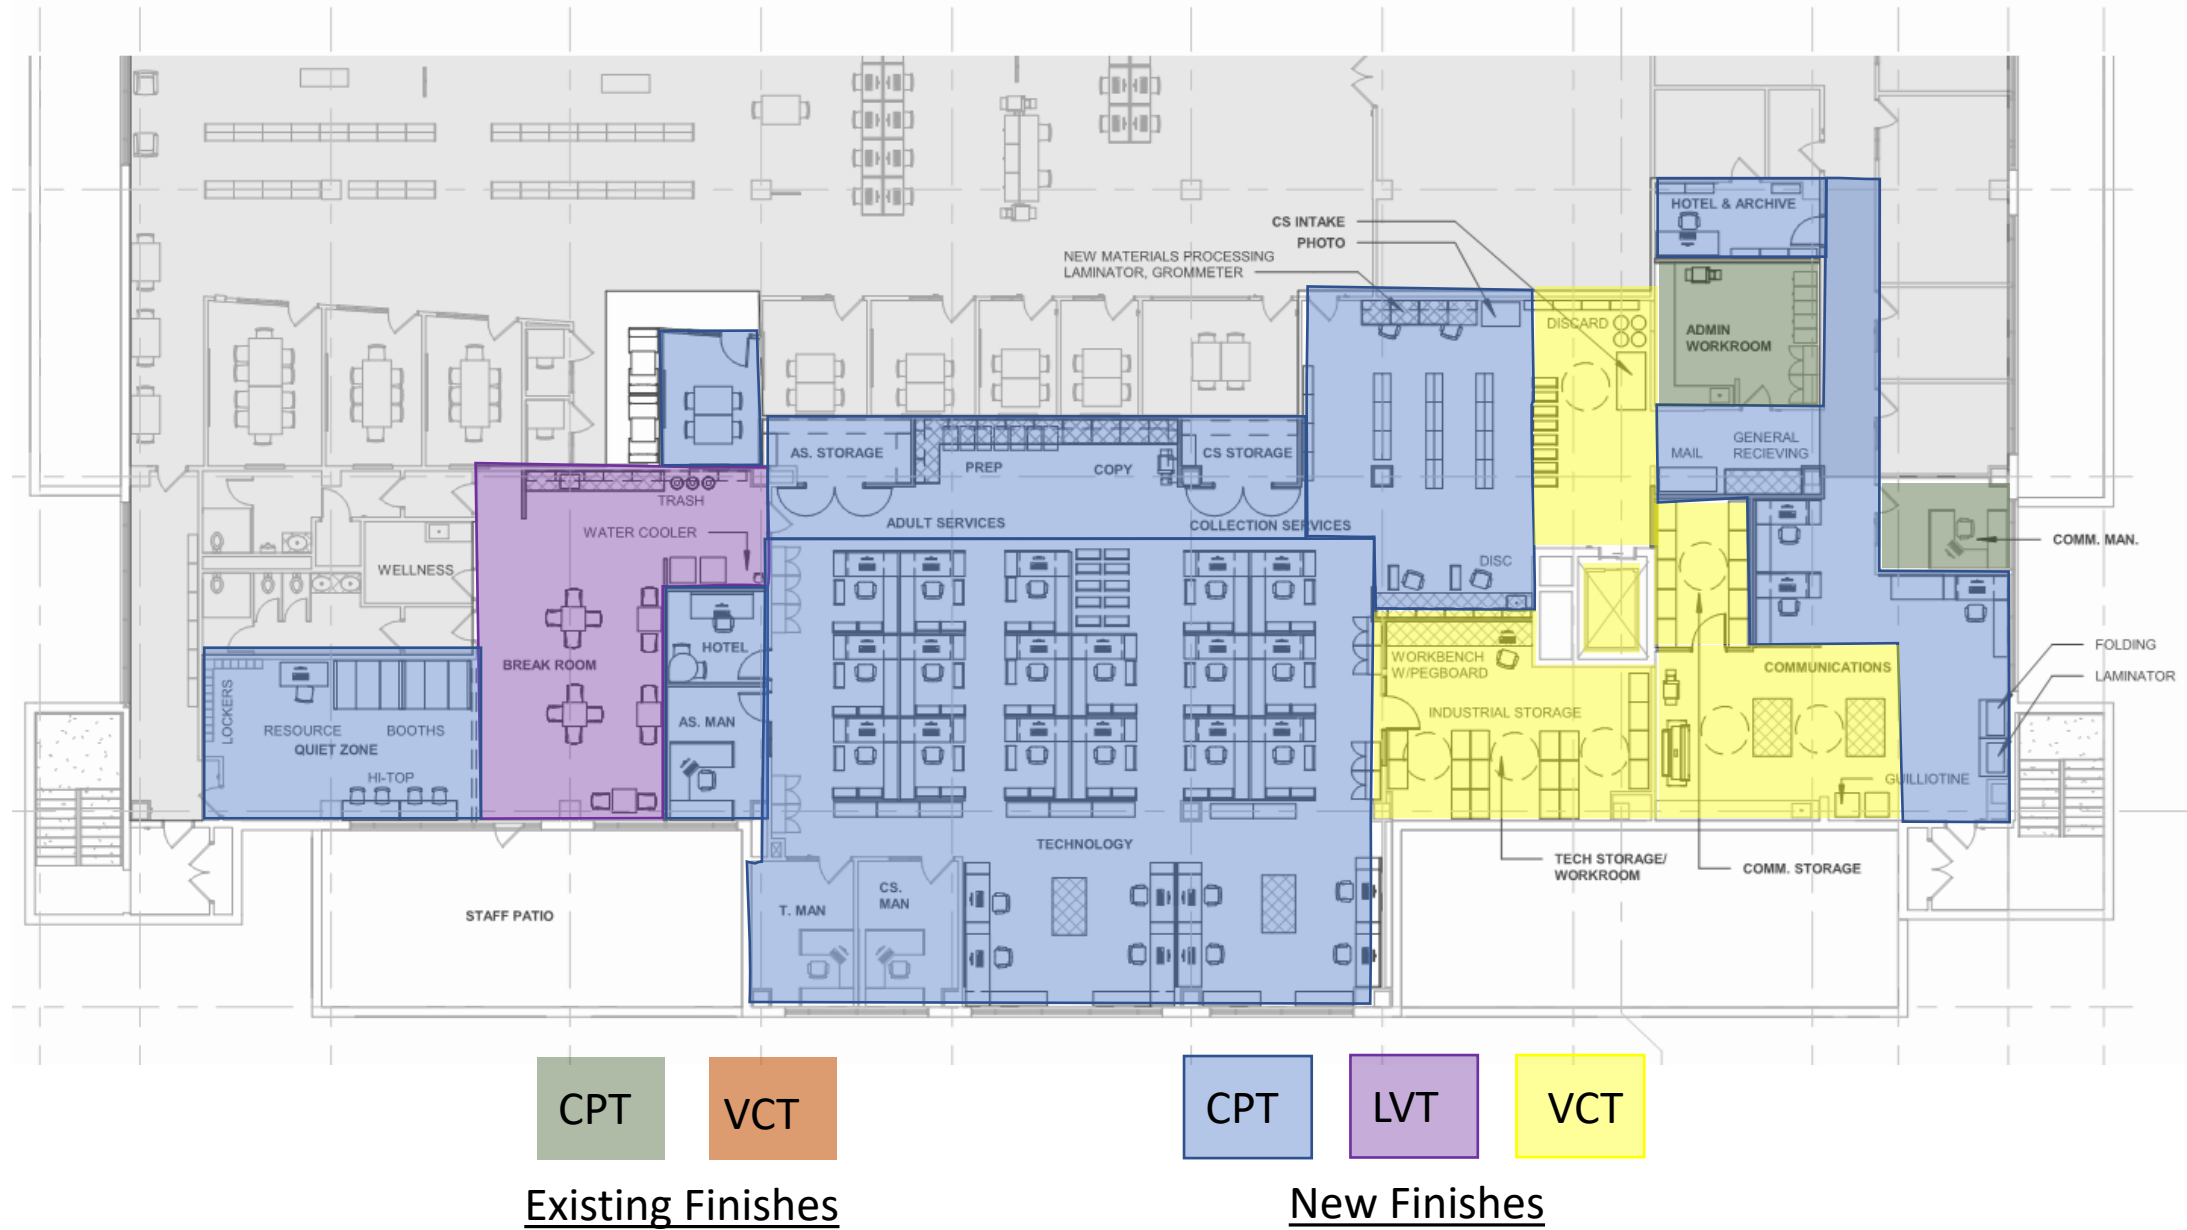

# Extras



## Well Room – Staff Area





## Well Room – Staff Area





# Storage Solutions



Workcounter With Storage  
Millwork Based (fixed)



Mobile Storage Cabinets



Workcounter With Storage,  
Furniture Based



Furniture Cabinets



Millwork



Shelving






Storage Room



Other Storage Solutions

# Storage Solutions

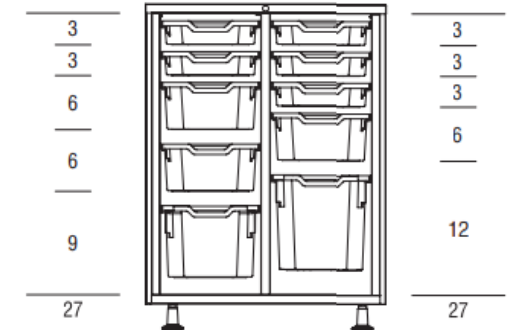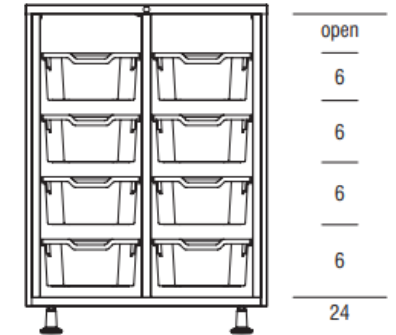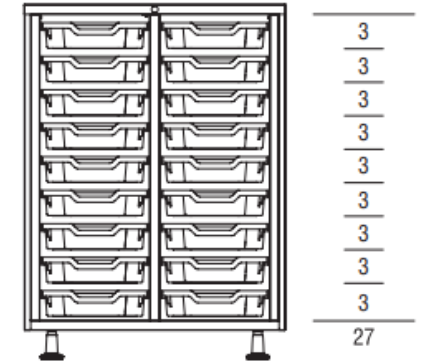

Mobile Storage Cabinets

Ruckus with or w/o Doors

Tote Configurations